
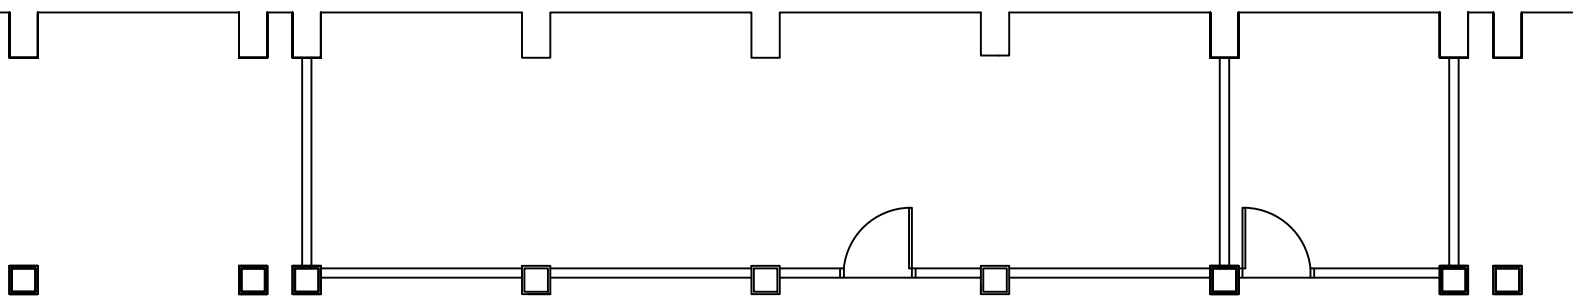
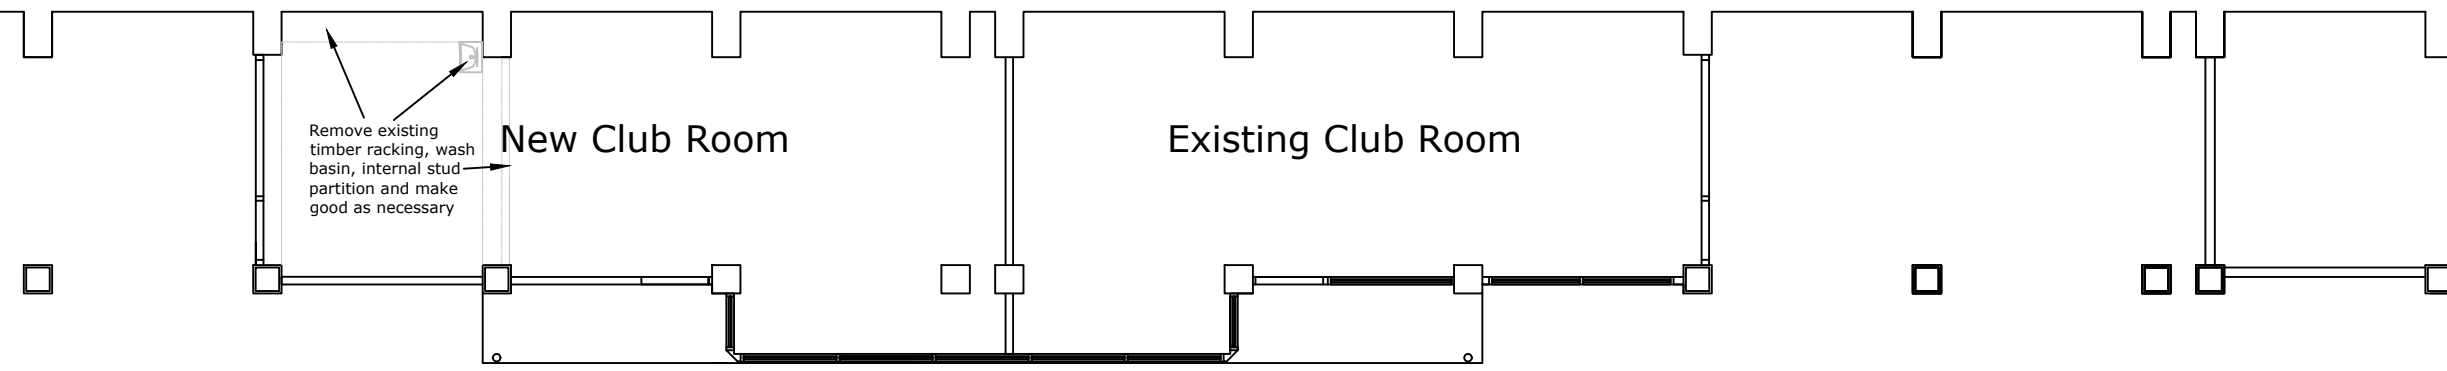
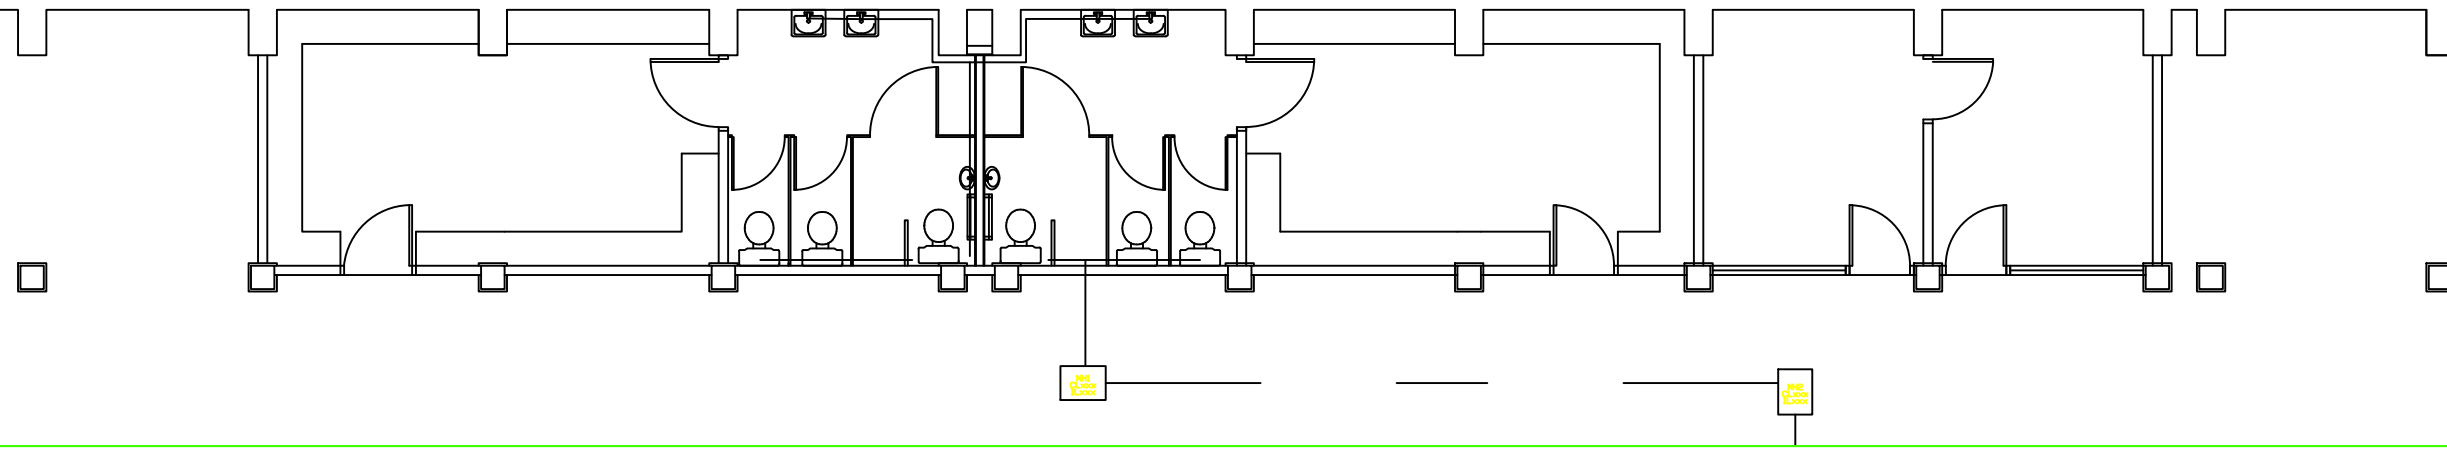


**NOTES**

Do not scale from this drawing, use figured dimensions.  
All dimensions to be checked on site before work commences. All errors and omissions to be reported to the architect / supervising officer.

Reproduced from Ordnance Survey Mapping with the permission of the controller of HMSO. Crown Copyright Unauthorised reproduction infringes Crown Copyright and may lead to prosecution or civil proceedings.  
EAST LINDSEY DC LA-077879

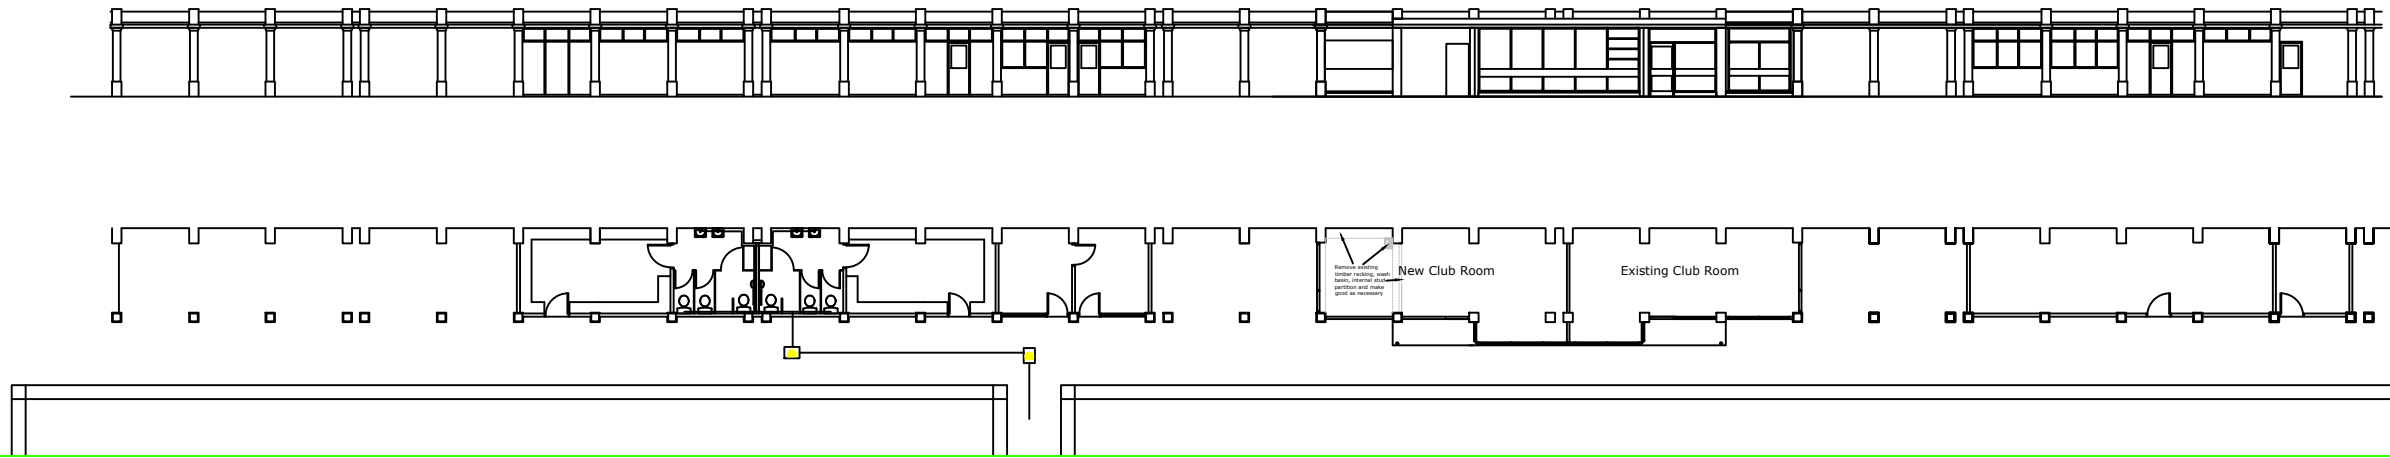

Revisions



TEDDER HALL, MANBY PARK, LOUTH, LINCOLNSHIRE, LN11 8UP  
TEL: (01507) 601111, FAX: (01507) 600206

**Technical Services**

**Project Title:**  
Northern Bowling Green  
Accommodation, Skegness

**Drawing Title:**  
Existing Layout

**Drawn by:** SA  
**Checked by:**

**Scale:** 1:300 & 1:100  
**Date:** Nov 2016

**Dwg No:** 153/1898/1  
**Rev:**